


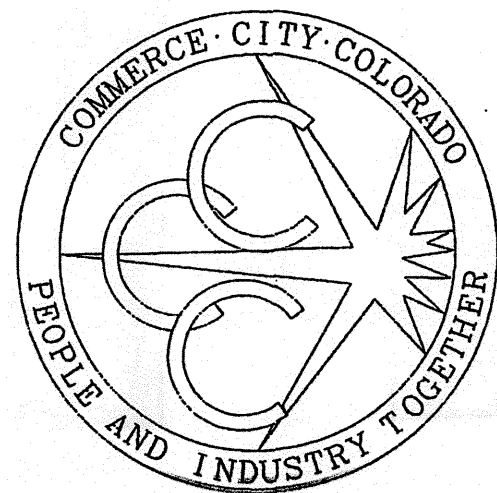

CONTROL DIAGRAM

CITY OF COMMERCE CITY
GPS SURVEY OF SELECTED MONUMENTS LOCATED IN
T1S, T2S AND T3S, R66W, R67W AND R68W ALL OF THE 6TH P.M.
COUNTY OF ADAMS, STATE OF COLORADO

NOTICE:

ACCORDING TO COLORADO LAW YOU MUST COMMENCE ANY LEGAL ACTION BASED UPON ANY DEFECT IN THIS SURVEY WITHIN THREE YEARS AFTER YOU FIRST DISCOVER SUCH DEFECT. IN NO EVENT, MAY ANY ACTION BASED UPON ANY DEFECT IN THIS SURVEY BE COMMENCED MORE THAN TEN YEARS FROM THE DATE OF THE CERTIFICATION SHOWN HEREON.

THIS SURVEY DOES NOT ADDRESS BOUNDARY OR RIGHT-OF-WAY ISSUES.

ALL COORDINATES SHOWN ARE COLORADO CENTRAL ZONE STATE PLANE COORDINATES, NAD 1983 (1992).

HORIZONTAL DISTANCES SHOWN ARE AT SURFACE (MODIFIED)

ELEVATIONS (NAVD 1988) AND DISTANCES ARE IN U.S. SURVEY FEET.

TO OBTAIN GROUND (MODIFIED) COORDINATES, USE COMBINED FACTOR 1/X

TO OBTAIN GRID DISTANCES USED COMBINED FACTOR X=0.99979199

OWNERSHIP OF THIS MAP RESTS WITH THE CITY OF COMMERCE CITY.

BASIS OF ELEVATION: ELEVATIONS OF MONUMENTS ARE BASED UPON ADAMS COUNTY SECONDARY CONTROL NETWORK PUBLISHED BY JOHN E. CHANCE AND ASSOCIATES. ELEVATIONS WERE TAKEN TO THE TOP OF MONUMENTS. POSITIONS AND ELEVATIONS OF MONUMENTS WERE DETERMINED THROUGH REAL TIME KINEMATIC GPS TECHNIQUES.

THE PURPOSE OF THIS SURVEY WAS TO RECOVER EXISTING APPARENT SECTION AND QUARTER-SECTION MONUMENTS BASED UPON EXISTING MONUMENT RECORDS, UPGRADE MONUMENT IF IT DID NOT MEET STATE BOARD OF REGISTRATION SPECIFICATIONS AND DETERMINE THE HORIZONTAL POSITION AND ELEVATION THROUGH GPS TECHNIQUES. NO VERIFICATION OF SECTION OR QUARTER-SECTION CORNERS WAS PERFORMED. THE SECTION AND QUARTER-SECTION CORNERS CONTAINED IN THIS SURVEY ARE IDENTIFIED AS GIS LAND POSITIONS AS DEFINED BY CRS 38-51-109.3.

DISCLAIMER:
EXISTING MONUMENTS OF RECORD OR THEIR RECORD LOCATIONS AS FILED WITH THE COLORADO STATE BOARD OF REGISTRATION FOR PROFESSIONAL ENGINEERS AND LAND SURVEYORS WERE USED FOR THE SECTION AND QUARTER-SECTION CORNERS IN THIS SURVEY. NEITHER COMMERCE CITY NOR JR ENGINEERING, LTD., MAKES ANY WARRANTIES, EITHER EXPRESSED OR IMPLIED, AS TO THE ACCURACY OR VALIDITY OF THE RECORD MONUMENTS.

SURVEYORS CERTIFICATE:

I CERTIFY THAT THE SURVEY SHOWN HEREON WAS PERFORMED UNDER MY DIRECT RESPONSIBILITY, SUPERVISION, AND CHECKING.

6-30-99
DATE OF SURVEY



TODD G. BEERS
COLORADO P.L.S. #30822
DATE

Todd G. Beers
8-11-99


LEGEND

- APPARENT SECTION CORNER (AS NOTED)
- APPARENT QUARTER-SECTION CORNER (AS NOTED)
- APPARENT CENTER QUARTER-SECTION CORNER (AS NOTED)
- APPARENT SECTION LINE
- MODIFIED (GROUND) BEARING
- MODIFIED PLANE (GROUND) DISTANCE (TO MEAN ELEV. 5000 FEET)
- GPS STATION NUMBER

POINT NUMBER
NORTHING
EASTING
ELEVATION

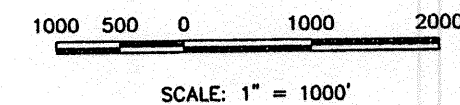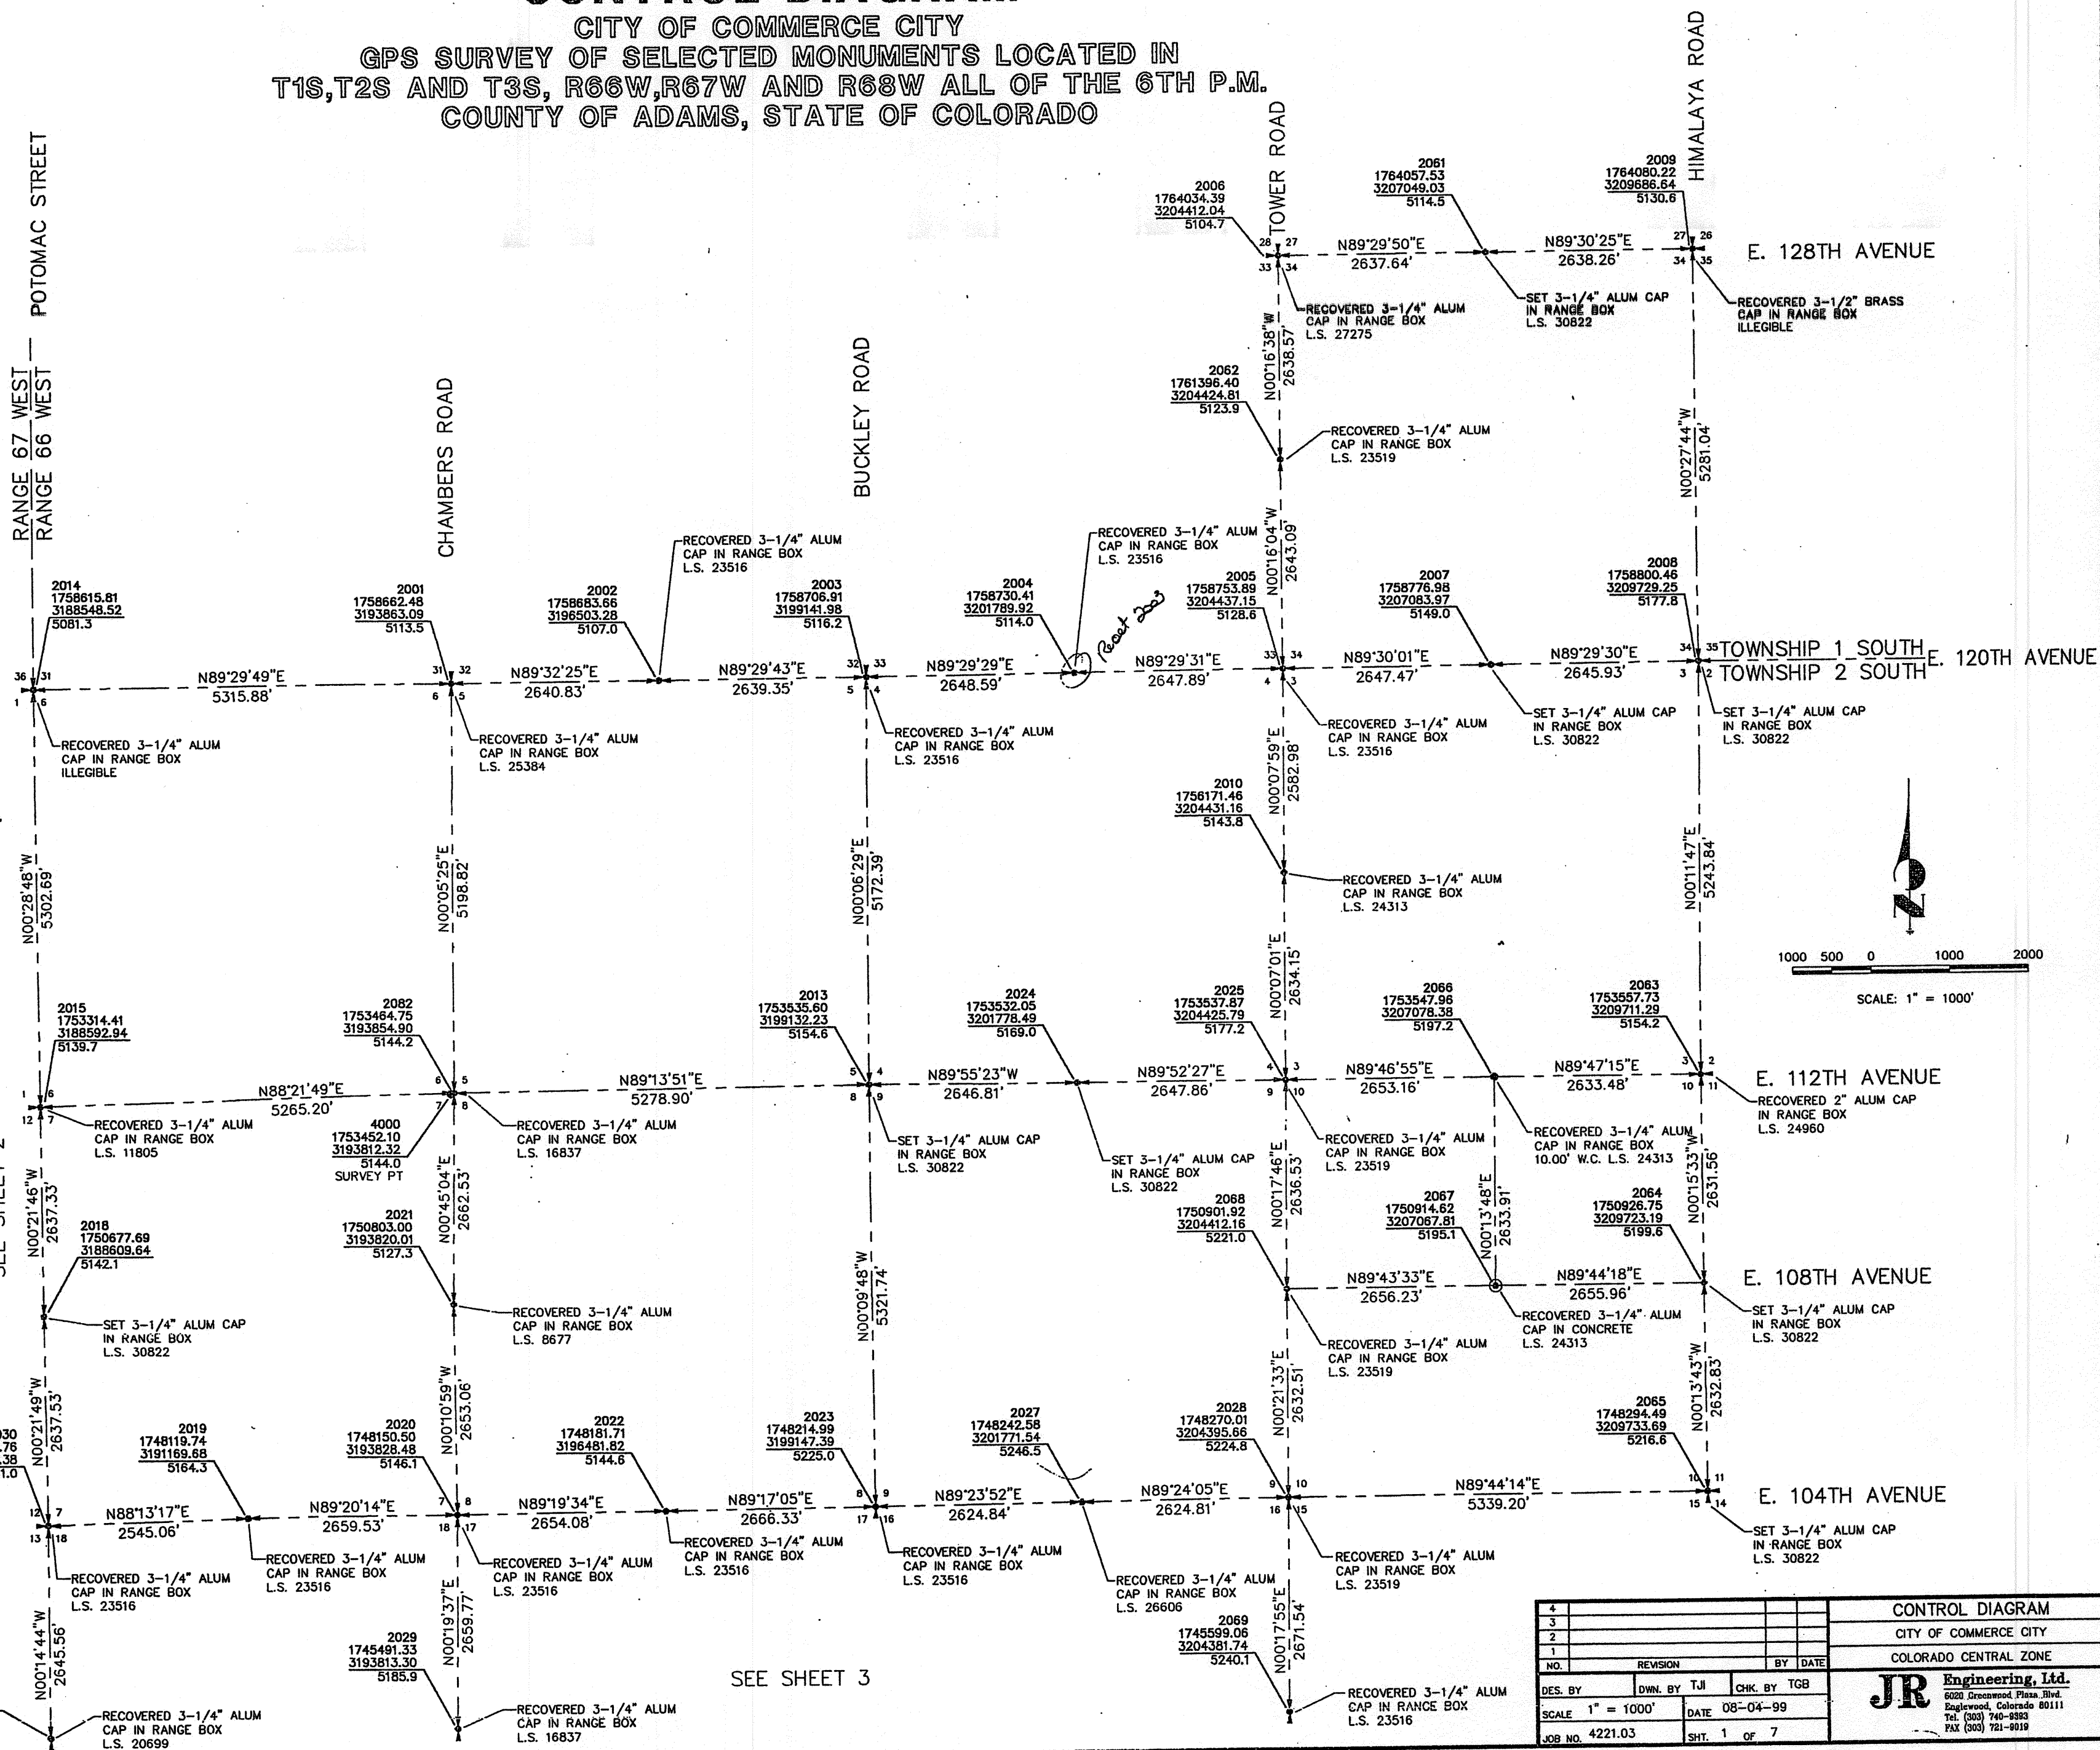

CONTROL DIAGRAM			
CITY OF COMMERCE CITY			
COLORADO CENTRAL ZONE			
JR Engineering, Ltd.			
6020 Greenwood Plaza, Blvd.			
Englewood, Colorado 80111			
Tel: (303) 740-8393			
Fax: (303) 721-8019			
DES. BY	OWN. BY	CHK. BY	TGB
SCALE	1" = 1000'	DATE	08-04-99
JOB NO.	4221.03	SHT.	1 OF 7

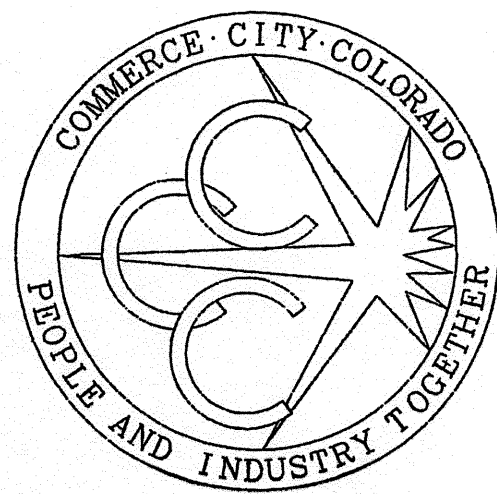

CONTROL DIAGRAM

CITY OF COMMERCE CITY
GPS SURVEY OF SELECTED MONUMENTS LOCATED IN
T1S,T2S AND T3S, R66W,R67W AND R68W ALL OF THE 6TH P.M.
COUNTY OF ADAMS, STATE OF COLORADO

NOTICE:

ACCORDING TO COLORADO LAW YOU MUST COMMENCE ANY LEGAL ACTION BASED UPON ANY DEFECT IN THIS SURVEY WITHIN THREE YEARS AFTER YOU FIRST DISCOVER SUCH DEFECT. IN NO EVENT, MAY ANY ACTION BASED UPON ANY DEFECT IN THIS SURVEY BE COMMENCED MORE THAN TEN YEARS FROM THE DATE OF THE CERTIFICATION SHOWN HEREON.

THIS SURVEY DOES NOT ADDRESS BOUNDARY OR RIGHT-OF-WAY ISSUES.

ALL COORDINATES SHOWN ARE COLORADO CENTRAL ZONE STATE PLANE COORDINATES, NAD 1983 (1992).

HORIZONTAL DISTANCES SHOWN ARE AT SURFACE (MODIFIED)

ELEVATIONS (NAVD 1988) AND DISTANCES ARE IN U.S. SURVEY FEET.

TO OBTAIN GROUND (MODIFIED) COORDINATES, USE COMBINED FACTOR 1/X

TO OBTAIN GRID DISTANCES USED COMBINED FACTOR X=0.99979199

OWNERSHIP OF THIS MAP RESTS WITH THE CITY OF COMMERCE CITY.

BASIS OF ELEVATION: ELEVATIONS OF MONUMENTS ARE BASED UPON ADAMS COUNTY SECONDARY CONTROL NETWORK PUBLISHED BY JOHN E. CHANCE AND ASSOCIATES. ELEVATIONS WERE TAKEN TO THE TOP OF MONUMENTS. POSITIONS AND ELEVATIONS OF MONUMENTS WERE DETERMINED THROUGH REAL TIME KINEMATIC GPS TECHNIQUES.

THE PURPOSE OF THIS SURVEY WAS TO RECOVER EXISTING APPARENT SECTION AND QUARTER-SECTION MONUMENTS BASED UPON EXISTING MONUMENT RECORDS, UPGRADE MONUMENT IF IT DID NOT MEET STATE BOARD OF REGISTRATION SPECIFICATIONS AND DETERMINE THE HORIZONTAL POSITION AND ELEVATION THROUGH GPS TECHNIQUES. NO VERIFICATION OF SECTION OR QUARTER-SECTION CORNERS WAS PERFORMED. THE SECTION AND QUARTER-SECTION CORNERS CONTAINED IN THIS SURVEY ARE IDENTIFIED AS GIS LAND POSITIONS AS DEFINED BY CRS 38-51-109.3.

DISCLAIMER: EXISTING MONUMENTS OF RECORD OR THEIR RECORD LOCATIONS AS FILED WITH THE COLORADO STATE BOARD OF REGISTRATION FOR PROFESSIONAL ENGINEERS AND LAND SURVEYORS WERE USED FOR THE SECTION AND QUARTER-SECTION CORNERS IN THIS SURVEY. NEITHER COMMERCE CITY NOR JR ENGINEERING, LTD., MAKES ANY WARRANTIES, EITHER EXPRESSED OR IMPLIED, AS TO THE ACCURACY OR VALIDITY OF THE RECORD MONUMENTS.

SURVEYORS CERTIFICATE:

I CERTIFY THAT THE SURVEY SHOWN HEREON WAS PERFORMED UNDER MY DIRECT RESPONSIBILITY, SUPERVISION, AND CHECKING.

6-30-99
DATE OF SURVEY

TODD G. BEERS
COLORADO P.L.S. #30822
DATE

FILING CERTIFICATION

DEPOSITED THIS _____ DAY OF _____
19____ AT _____ M., IN BOOK _____ OF THE COUNTY
SURVEYOR'S LAND SURVEY PLATS/RIGHT-OF-WAY SURVEYS AT
PAGE _____ RECEPTION NUMBER _____

LEGEND

- APPARENT SECTION CORNER (AS NOTED)
- APPARENT QUARTER-SECTION CORNER (AS NOTED)
- APPARENT CENTER QUARTER-SECTION CORNER (AS NOTED)
- APPARENT SECTION LINE
- MODIFIED (GROUND) BEARING
- MODIFIED PLANE (GROUND) DISTANCE (TO MEAN ELEV. 5000 FEET)
- GPS STATION NUMBER

POINT NUMBER
NORTHING
EASTING
ELEVATION

SCALE: 1" = 1000'

E. 104TH AVENUE

E. 108TH AVENUE

E. 112TH AVENUE

E. 120TH AVENUE

TOWNSHIP 1 SOUTH
TOWNSHIP 2 SOUTH

HAVANA STREET

PEORIA STREET

POTOMAC STREET
RANGE 67 WEST
RANGE 66 WEST

SEE SHEET 4

SEE SHEET 1

CONTROL DIAGRAM			
CITY OF COMMERCE CITY			
COLORADO CENTRAL ZONE			
NO.	REVISION	BY	DATE
1			
2			
3			
4			
DES. BY	DWN. BY	CHK. BY	TGB
SCALE	1" = 1000'	DATE	08-04-99
JOB NO.	4221.03	SHT.	2 OF 7

JR Engineering, Ltd.
6020 Greenwood Plaza Blvd.
Englewood, Colorado 80111
Tel. (303) 740-9393
Fax (303) 721-0019



CITY OF COMMERCE CITY

NOTICE:

ACCORDING TO COLORADO LAW YOU MUST COMMENCE ANY LEGAL ACTION BASED UPON ANY DEFECT IN THIS SURVEY WITHIN THREE YEARS AFTER YOU FIRST DISCOVER SUCH DEFECT. IN NO EVENT, MAY ANY ACTION BASED UPON ANY DEFECT IN THIS SURVEY BE COMMENCED MORE THAN TEN YEARS FROM THE DATE OF THE CERTIFICATION SHOWN HEREON.

THIS SURVEY DOES NOT ADDRESS BOUNDARY OR RIGHT-OF-WAY ISSUES.

ALL COORDINATES SHOWN ARE COLORADO CENTRAL ZONE STATE PLANE
COORDINATES, NAD 1983 (1992).

HORIZONTAL DISTANCES SHOWN ARE AT SURFACE (MODIFIED)

ELEVATIONS (NAVD 1988) AND DISTANCES ARE IN U.S. SURVEY FEET.

TO OBTAIN GROUND (MODIFIED) COORDINATES, USE COMBINED FACTOR $1/X$

TO OBTAIN GRID DISTANCES USED COMBINED FACTOR $X=0.99979199$

OWNERSHIP OF THIS MAP RESTS WITH THE CITY OF COMMERCE CITY.

BASIS OF ELEVATION: ELEVATIONS OF MONUMENTS ARE BASED UPON ADAMS COUNTY SECONDARY CONTROL NETWORK PUBLISHED BY JOHN E. CHANCE AND ASSOCIATES. ELEVATIONS WERE TAKEN TO THE TOP OF MONUMENTS. POSITIONS AND ELEVATIONS OF MONUMENTS WERE DETERMINED THROUGH REAL TIME KINEMATIC GPS TECHNIQUES.

THE PURPOSE OF THIS SURVEY WAS TO RECOVER EXISTING APPARENT SECTION AND QUARTER-SECTION MONUMENTS BASED UPON EXISTING MONUMENT RECORDS, UPDATES, AND DOCUMENTS THAT ARE NOT IN THE STATE BOARD OF REGISTRATION SPECIFICATIONS AND DETERMINE THE HORIZONTAL POSITION AND ELEVATION THROUGH GPS TECHNIQUES. NO VERIFICATION OF SECTION OR QUARTER-SECTION CORNERS WAS PERFORMED. THE SECTION AND QUARTER-SECTION CORNERS CONTAINED IN THIS SURVEY ARE IDENTIFIED AS GIS LAND POSITIONS AS DEFINED BY CRS 38-51-109.3.

DISCLAIMER:
EXISTING MONUMENTS OF RECORD OR THEIR RECORD LOCATIONS AS FILED WITH
THE COLORADO STATE BOARD OF REGISTRATION FOR PROFESSIONAL ENGINEERS
AND LAND SURVEYORS WERE USED FOR THE SECTION AND QUARTER-SECTION
CORNERS IN THIS SURVEY. NEITHER COMMERCE CITY NOR JR ENGINEERING,
LTD., MAKES ANY WARRANTIES, EITHER EXPRESSED OR IMPLIED, AS TO THE
ACCURACY OR VALIDITY OF THE RECORD MONUMENTS.

SURVEYORS CERTIFICATE:

I CERTIFY THAT THE SURVEY SHOWN HEREON WAS PERFORMED UNDER MY DIRECT RESPONSIBILITY, SUPERVISION, AND CHECKING.

6-30-99
DATE OF SURVEY

TODD G. BEERS
COLORADO P.L.S. #30822
DATE


FILING CERTIFICATION


DEPOSITED THIS _____ DAY OF _____
19____, AT _____M., IN BOOK _____ OF THE COUNTY
SURVEYOR'S LAND SURVEY PLATS/RIGHT-OF-WAY SURVEYS AT
PAGE _____, RECEPTION NUMBER _____.

LEGEND

- | | |
|---|---|
|  | APPARENT SECTION CORNER (AS NOTED) |
|  | APPARENT QUARTER-SECTION CORNER (AS NOTED) |
|  | APPARENT CENTER QUARTER-SECTION CORNER (AS NOTED) |
|  | APPARENT SECTION LINE |
| N89°19'34"E | MODIFIED (GROUND) BEARING |
| 2654.08' | MODIFIED PLANE (GROUND) DISTANCE (TO MEAN
ELEV. 5000 FEET) |
| 2001 | GPS STATION NUMBER |

POINT NUMBER
NORTHING
EASTING
ELEVATION

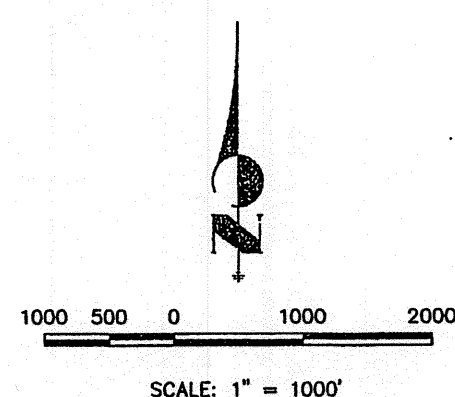[illegible]

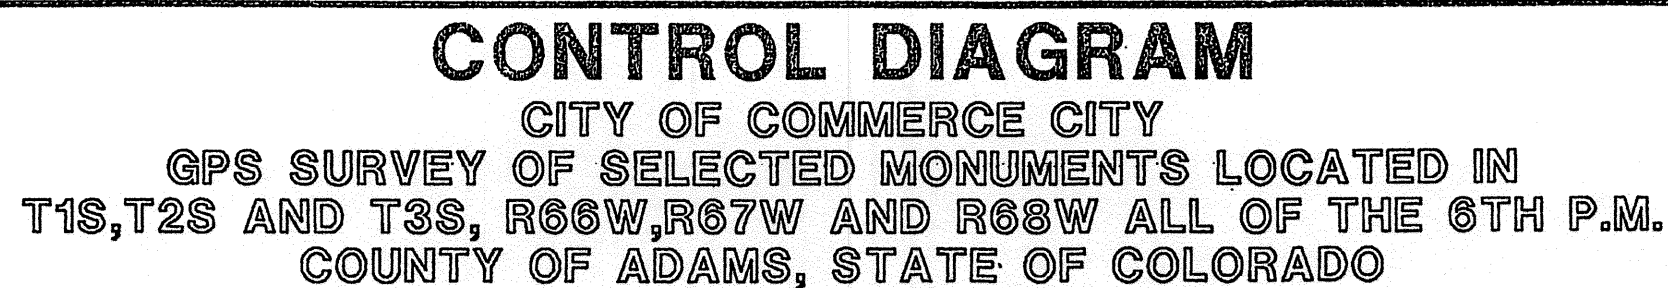

TOWNSHIP 2 SOUTH

ACCORDING TO COLORADO LAW YOU MUST COMMENCE ANY LEGAL ACTION BASED UPON ANY DEFECT IN THIS SURVEY WITHIN THREE YEARS AFTER YOU FIRST DISCOVER SUCH DEFECT. IN NO EVENT, MAY ANY ACTION BASED UPON ANY DEFECT IN THIS SURVEY BE COMMENCED MORE THAN TEN YEARS FROM THE DATE OF THE CERTIFICATION SHOWN HEREON.

THIS SURVEY DOES NOT ADDRESS BOUNDARY OR RIGHT-OF-WAY ISSUES.

ALL COORDINATES SHOWN ARE COLORADO CENTRAL ZONE STATE PLANE
COORDINATES, NAD 1983 (1992).

HORIZONTAL DISTANCES SHOWN ARE AT SURFACE (MODIFIED)

ELEVATIONS (NAVD 1988) AND DISTANCES ARE IN U.S. SURVEY FEET.

TO OBTAIN GROUND (MODIFIED) COORDINATES, USE COMBINED FACTOR $1/X$

TO OBTAIN GRID DISTANCES USED COMBINED FACTOR $X=0.99979199$

OWNERSHIP OF THIS MAP RESTS WITH THE CITY OF COMMERCE CITY.

BASIS OF ELEVATION: ELEVATIONS OF MONUMENTS ARE BASED UPON ADAMS COUNTY SECONDARY CONTROL NETWORK PUBLISHED BY JOHN E. CHANCE AND ASSOCIATES. ELEVATIONS WERE TAKEN TO THE TOP OF MONUMENTS. POSITIONS AND ELEVATIONS OF MONUMENTS WERE DETERMINED THROUGH REAL TIME KINEMATIC GPS TECHNIQUES.

THE PURPOSE OF THIS SURVEY WAS TO RECOVER EXISTING APPARENT SECTION CORNER MARKER-SECTION MONUMENTS BASED UPON EXISTING MONUMENT RECORDS. THE MARKERS WERE DETERMINED TO MEET STATE BOARD OF REGISTRATION SPECIFICATIONS AND DETERMINE THE HORIZONTAL POSITION AND ELEVATION THROUGH GPS TECHNIQUES. NO VERIFICATION OF SECTION OR QUARTER-SECTION CORNERS WAS PERFORMED. THE SECTION AND QUARTER-SECTION CORNERS CONTAINED IN THIS SURVEY ARE IDENTIFIED AS GIS LAND POSITIONS AS DEFINED BY CRS 38-51-109.3.

DISCLAIMER:
EXISTING MONUMENTS OF RECORD OR THEIR RECORD LOCATIONS AS FILED WITH
THE COLORADO STATE BOARD OF REGISTRATION FOR PROFESSIONAL ENGINEERS
AND LAND SURVEYORS WERE USED FOR THE SECTION AND QUARTER-SECTION
CORNERS IN THIS SURVEY. NEITHER COMMERCE CITY NOR JR ENGINEERING,
LTD., MAKES ANY WARRANTIES, EITHER EXPRESSED OR IMPLIED, AS TO THE
ACCURACY OR VALIDITY OF THE RECORD MONUMENTS.

SURVEYORS CERTIFICATE:

I CERTIFY THAT THE SURVEY SHOWN HEREON WAS PERFORMED UNDER MY DIRECT RESPONSIBILITY, SUPERVISION, AND CHECKING.

6-30-99 TODD G. BEERS
DATE OF SURVEY COLORADO P.L.S. #30822
DATE

FILING CERTIFICATION

DEPOSITED THIS _____ DAY OF _____

19____, AT ____M., IN BOOK _____ OF THE COUNTY _____

SURVEYOR'S LAND SURVEY PLATS/RIGHT-OF-WAY SURVEYS AT

PAGE _____, RECEPTION NUMBER _____.

LEGEND

 APPARENT SECTION CORNER (AS NOTED)
 APPARENT QUARTER-SECTION CORNER (AS NOTED)
 APPARENT CENTER QUARTER-SECTION CORNER (AS NOTED)

--- APPARENT SECTION LINE
N89°19'34"E MODIFIED (GROUND) BEARING
2654.08' MODIFIED PLANE (GROUND) DISTANCE (TO MEAN
ELEV. 5000 FEET)


2001 GPS STATION NUMBER

POINT NUMBER	NORTHING	EASTING	ELEVATION
--------------	----------	---------	-----------

SFF SHEET 5

[illegible]

Book 1 4/7
Page 3776
Number 2009-146

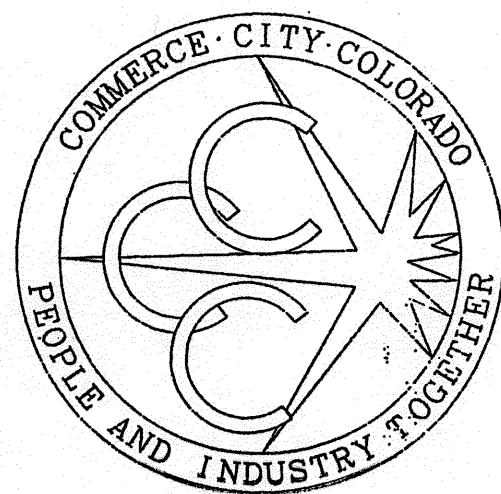

CONTROL DIAGRAM

CITY OF COMMERCE CITY
GPS SURVEY OF SELECTED MONUMENTS LOCATED IN
T1S, T2S AND T3S, R66W, R67W AND R68W ALL OF THE 6TH P.M.
COUNTY OF ADAMS, STATE OF COLORADO

NOTICE:

ACCORDING TO COLORADO LAW YOU MUST COMMENCE ANY LEGAL ACTION BASED UPON ANY DEFECT IN THIS SURVEY WITHIN THREE YEARS AFTER YOU FIRST DISCOVER SUCH DEFECT. IN NO EVENT, MAY ANY ACTION BASED UPON ANY DEFECT IN THIS SURVEY BE COMMENCED MORE THAN TEN YEARS FROM THE DATE OF THE CERTIFICATION SHOWN HEREON.

THIS SURVEY DOES NOT ADDRESS BOUNDARY OR RIGHT-OF-WAY ISSUES.

ALL COORDINATES SHOWN ARE COLORADO CENTRAL ZONE STATE PLANE COORDINATES, NAD 1983 (1992).

HORIZONTAL DISTANCES SHOWN ARE AT SURFACE (MODIFIED)

ELEVATIONS (NAVD 1988) AND DISTANCES ARE IN U.S. SURVEY FEET.

TO OBTAIN GROUND (MODIFIED) COORDINATES, USE COMBINED FACTOR 1/X

TO OBTAIN GRID DISTANCES USED COMBINED FACTOR X=0.99979199

OWNERSHIP OF THIS MAP RESTS WITH THE CITY OF COMMERCE CITY.

BASIS OF ELEVATION: ELEVATIONS OF MONUMENTS ARE BASED UPON ADAMS COUNTY SECONDARY CONTROL NETWORK PUBLISHED BY JOHN E. CHANCE AND ASSOCIATES. ELEVATIONS WERE TAKEN TO THE TOP OF MONUMENTS. POSITIONS AND ELEVATIONS OF MONUMENTS WERE DETERMINED THROUGH REAL TIME KINEMATIC GPS TECHNIQUES.

THE PURPOSE OF THIS SURVEY WAS TO RECOVER EXISTING APPARENT SECTION AND QUARTER-SECTION MONUMENTS BASED UPON EXISTING MONUMENT RECORDS, UPGRADE MONUMENT IF IT DID NOT MEET STATE BOARD OF REGISTRATION SPECIFICATIONS AND DETERMINE THE HORIZONTAL POSITION AND ELEVATION THROUGH GPS TECHNIQUES. NO VERIFICATION OF SECTION OR QUARTER-SECTION CORNERS WAS PERFORMED. THE SECTION AND QUARTER-SECTION CORNERS CONTAINED IN THIS SURVEY ARE IDENTIFIED AS GIS LAND POSITIONS AS DEFINED BY CRS 38-51-109.3.


DISCLAIMER: EXISTING MONUMENTS OF RECORD OR THEIR RECORD LOCATIONS AS FILED WITH THE COLORADO STATE BOARD OF REGISTRATION FOR PROFESSIONAL ENGINEERS AND LAND SURVEYORS WERE USED FOR THE SECTION AND QUARTER-SECTION CORNERS IN THIS SURVEY. NEITHER COMMERCE CITY NOR JR ENGINEERING, LTD., MAKES ANY WARRANTIES, EITHER EXPRESSED OR IMPLIED, AS TO THE ACCURACY OR VALIDITY OF THE RECORD MONUMENTS.

SURVEYORS CERTIFICATE:

I CERTIFY THAT THE SURVEY SHOWN HEREON WAS PERFORMED UNDER MY DIRECT RESPONSIBILITY, SUPERVISION, AND CHECKING.

G-30-99
DATE OF SURVEY

TODD G. BEERS
COLORADO P.L.S. #30822
DATE

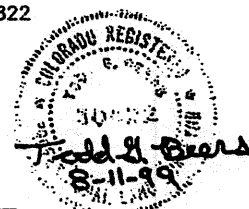


FILING CERTIFICATION

DEPOSITED THIS _____ DAY OF _____
19____ AT _____ M., IN BOOK _____ OF THE COUNTY _____
SURVEYOR'S LAND SURVEY PLATS/RIGHT-OF-WAY SURVEYS AT
PAGE _____ RECEPTION NUMBER _____


LEGEND

- APPARENT SECTION CORNER (AS NOTED)
- APPARENT QUARTER-SECTION CORNER (AS NOTED)
- APPARENT CENTER QUARTER-SECTION CORNER (AS NOTED)
- APPARENT SECTION LINE
- MODIFIED (GROUND) BEARING
- MODIFIED PLANE (GROUND) DISTANCE (TO MEAN ELEV. 5000 FEET)
- GPS STATION NUMBER


POINT NUMBER
NORTHING
EASTING
ELEVATION

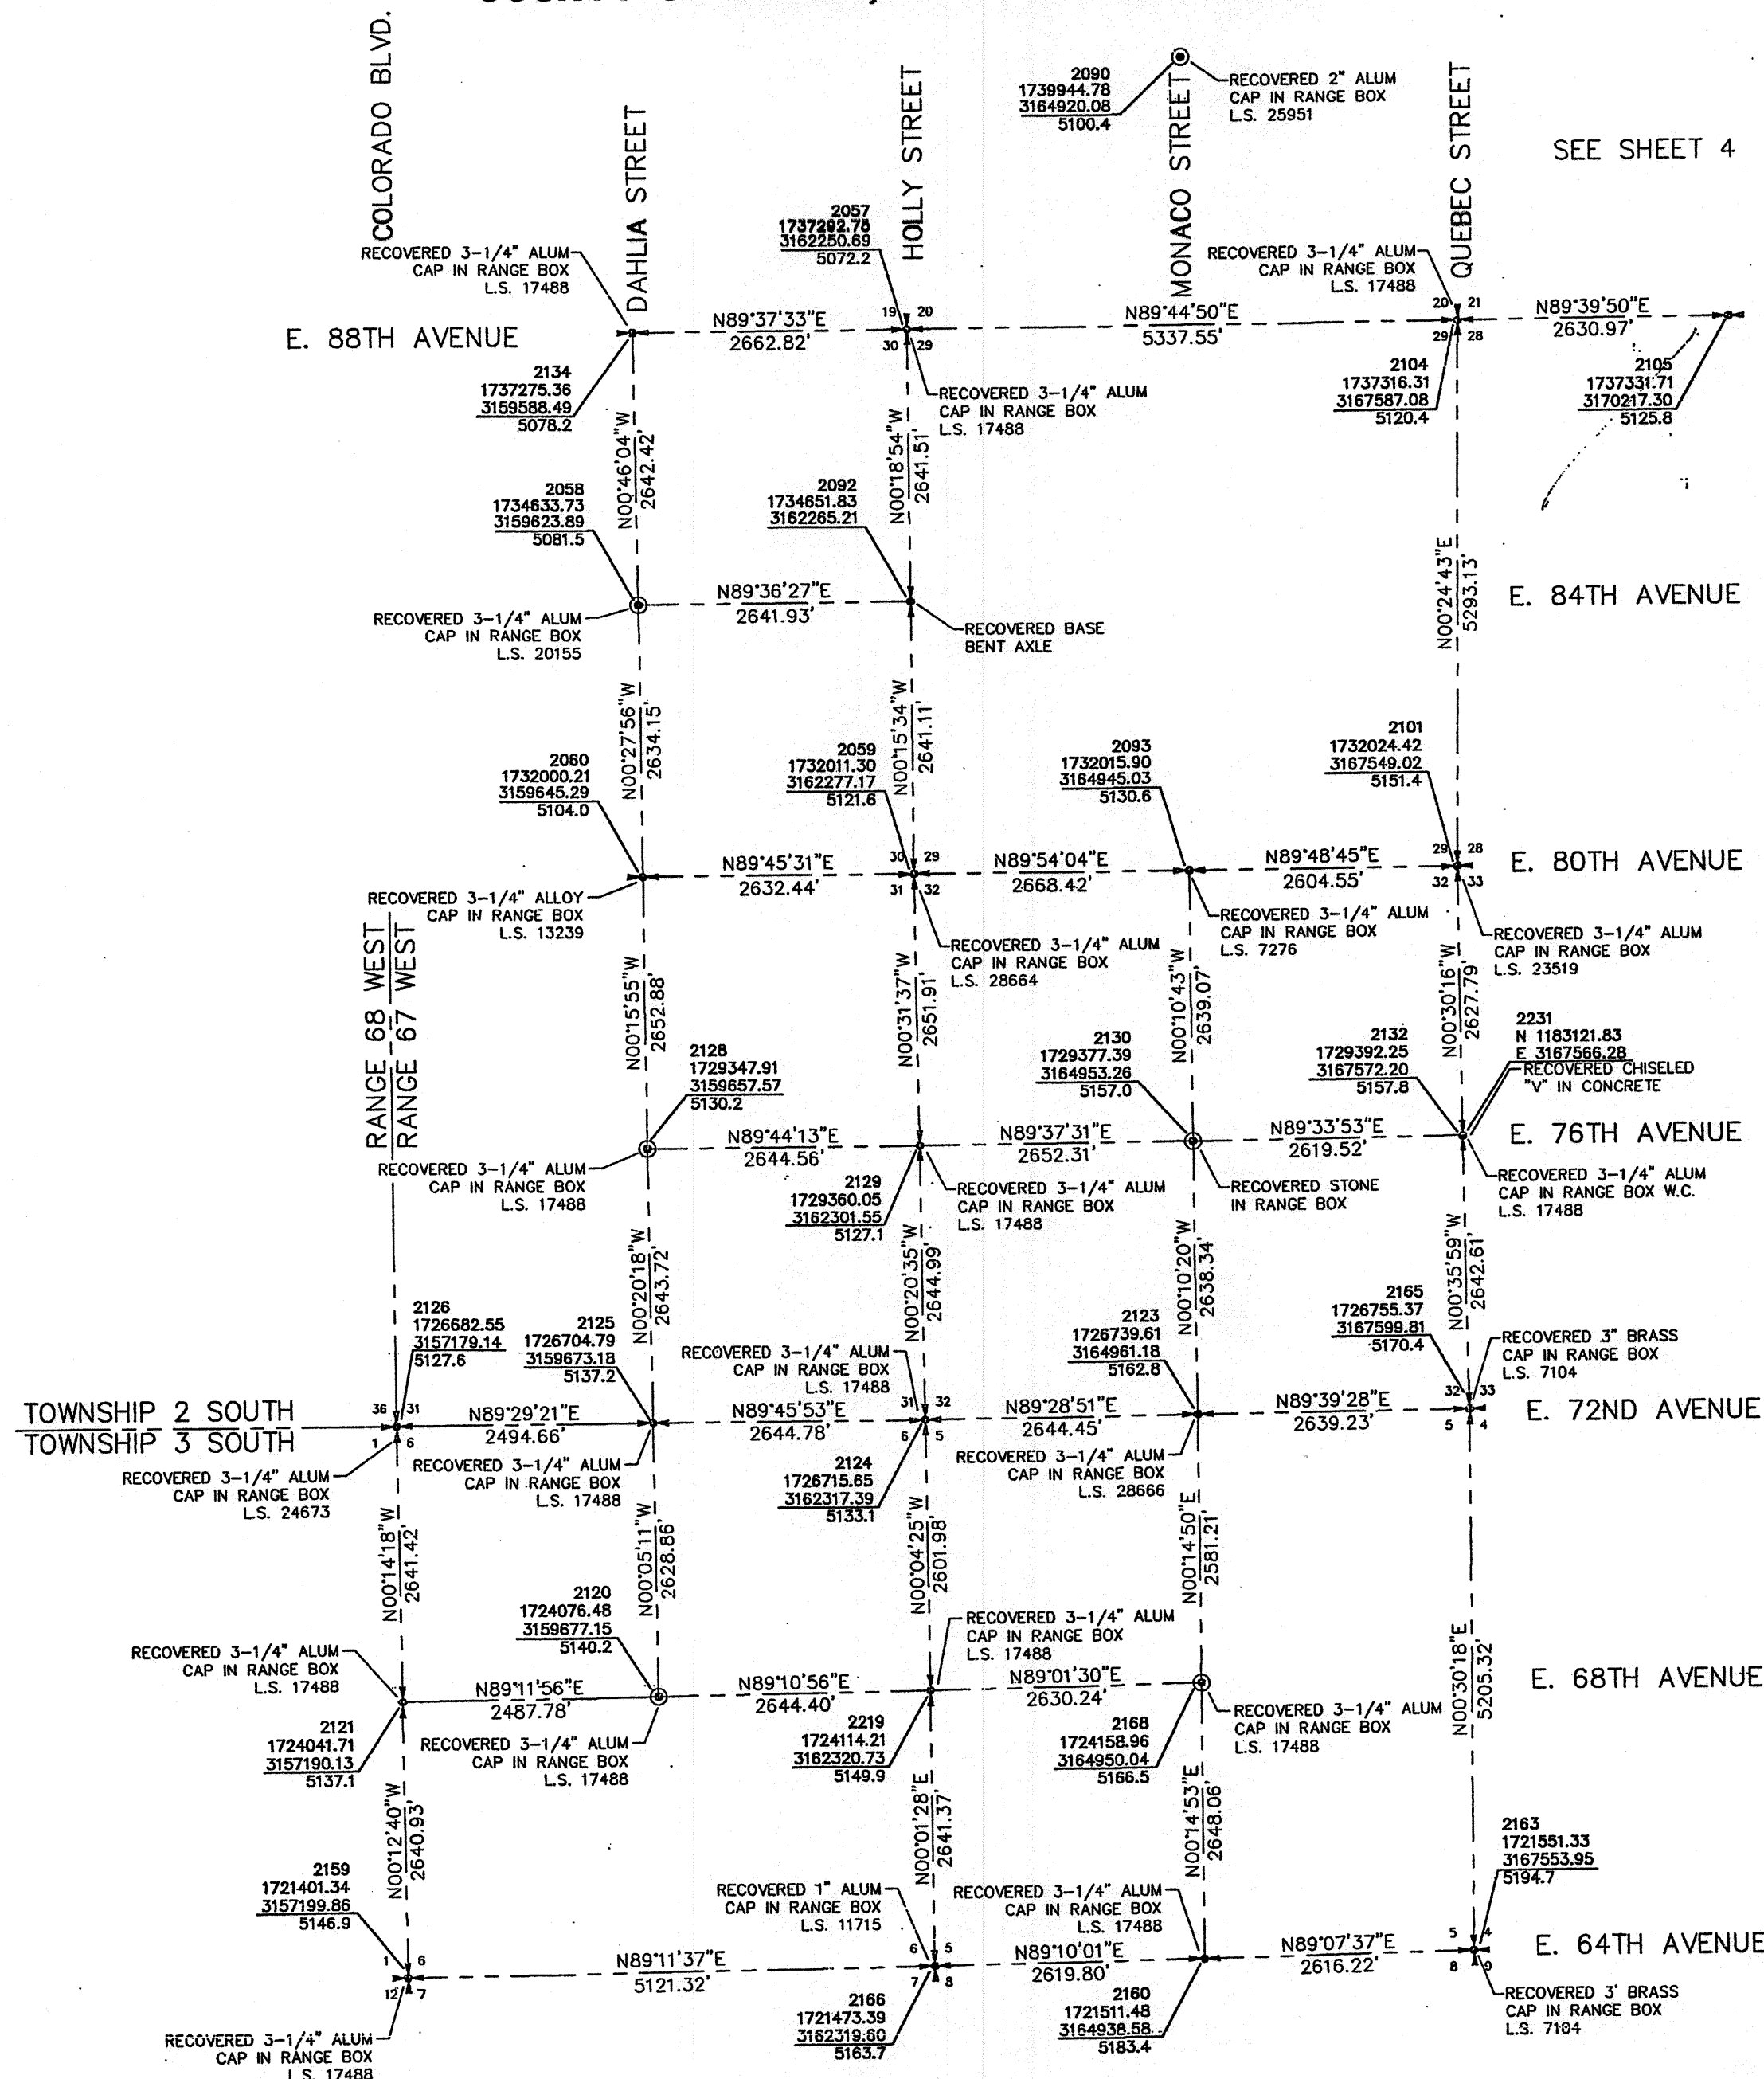

SEE SHEET 6

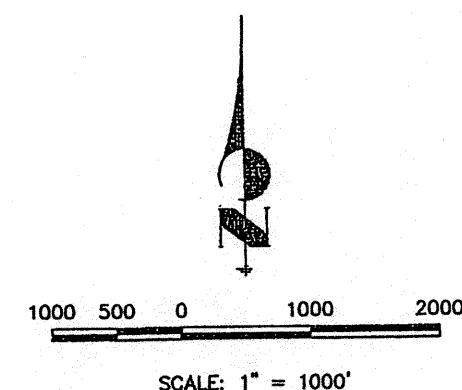

CONTROL DIAGRAM			
CITY OF COMMERCE CITY			
COLORADO CENTRAL ZONE			
JR Engineering, Ltd.			
2020 Greenwood Plaza Blvd. Englewood, Colorado 80111 Tel. (303) 740-4383 Fax (303) 721-9019			
DES. BY	DWN. BY	CHK. BY	TGB
SCALE 1" = 1000'	DATE 08-04-99	SHT. 5 OF 7	
JOB NO. 4221.00			

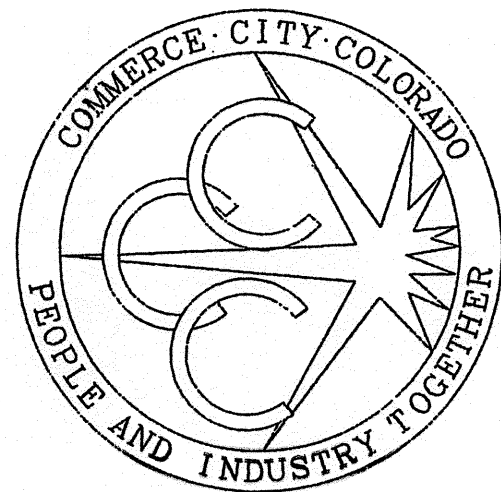

CONTROL DIAGRAM

CITY OF COMMERCE CITY
GPS SURVEY OF SELECTED MONUMENTS LOCATED IN
T1S, T2S AND T3S, R66W, R67W AND R68W ALL OF THE 6TH P.M.
COUNTY OF ADAMS, STATE OF COLORADO

SEE SHEET 5

NOTICE:

ACCORDING TO COLORADO LAW YOU MUST COMMENCE ANY LEGAL ACTION BASED UPON ANY DEFECT IN THIS SURVEY WITHIN THREE YEARS AFTER YOU FIRST DISCOVER SUCH DEFECT. IN NO EVENT, MAY ANY ACTION BASED UPON ANY DEFECT IN THIS SURVEY BE COMMENCED MORE THAN TEN YEARS FROM THE DATE OF THE CERTIFICATION SHOWN HEREON.

THIS SURVEY DOES NOT ADDRESS BOUNDARY OR RIGHT-OF-WAY ISSUES.
ALL COORDINATES SHOWN ARE COLORADO CENTRAL ZONE STATE PLANE COORDINATES, NAD 1983 (1992).
HORIZONTAL DISTANCES SHOWN ARE AT SURFACE (MODIFIED)
ELEVATIONS (NAVD 1988) AND DISTANCES ARE IN U.S. SURVEY FEET.
TO OBTAIN GROUND (MODIFIED) COORDINATES, USE COMBINED FACTOR 1/X
TO OBTAIN GRID DISTANCES USED COMBINED FACTOR X=0.99979199
OWNERSHIP OF THIS MAP RESTS WITH THE CITY OF COMMERCE CITY.

BASIS OF ELEVATION: ELEVATIONS OF MONUMENTS ARE BASED UPON ADAMS COUNTY SECONDARY CONTROL NETWORK PUBLISHED BY JOHN E. CHANCE AND ASSOCIATES. ELEVATIONS WERE TAKEN TO THE TOP OF MONUMENTS. POSITIONS AND ELEVATIONS OF MONUMENTS WERE DETERMINED THROUGH REAL TIME KINEMATIC GPS TECHNIQUES.

THE PURPOSE OF THIS SURVEY WAS TO RECOVER EXISTING APPARENT SECTION AND QUARTER-SECTION MONUMENTS BASED UPON EXISTING MONUMENT RECORDS, UPGRADE MONUMENT IF IT DID NOT MEET STATE BOARD OF REGISTRATION SPECIFICATIONS AND DETERMINE THE HORIZONTAL POSITION AND ELEVATION THROUGH GPS TECHNIQUES. NO VERIFICATION OF SECTION OR QUARTER-SECTION CORNERS WAS PERFORMED. THE SECTION AND QUARTER-SECTION CORNERS CONTAINED IN THIS SURVEY ARE IDENTIFIED AS GIS LAND POSITIONS AS DEFINED BY CRS 38-51-109.3.

DISCLAIMER:
EXISTING MONUMENTS OF RECORD OR THEIR RECORD LOCATIONS AS FILED WITH THE COLORADO STATE BOARD OF REGISTRATION FOR PROFESSIONAL ENGINEERS AND LAND SURVEYORS WERE USED FOR THE SECTION AND QUARTER-SECTION CORNERS IN THIS SURVEY. NEITHER COMMERCE CITY NOR JR ENGINEERING, LTD., MAKES ANY WARRANTIES, EITHER EXPRESSED OR IMPLIED, AS TO THE ACCURACY OR VALIDITY OF THE RECORD MONUMENTS.

SURVEYORS CERTIFICATE:

I CERTIFY THAT THE SURVEY SHOWN HEREON WAS PERFORMED UNDER MY DIRECT RESPONSIBILITY, SUPERVISION, AND CHECKING.

6-30-99
DATE OF SURVEY

TODD G. BEERS
COLORADO P.L.S. #30822
DATE



FILING CERTIFICATION

DEPOSITED THIS _____ DAY OF _____
19____, AT _____ M., IN BOOK _____ OF THE COUNTY
SURVEYOR'S LAND SURVEY PLATS/RIGHT-OF-WAY SURVEYS AT
PAGE _____, RECEPTION NUMBER _____

LEGEND

- ⊕ APPARENT SECTION CORNER (AS NOTED)
- ⊙ APPARENT QUARTER-SECTION CORNER (AS NOTED)
- ⊙ APPARENT CENTER QUARTER-SECTION CORNER (AS NOTED)
- APPARENT SECTION LINE
- N89°19'34"E MODIFIED (GROUND) BEARING
- 2654.08' MODIFIED PLANE (GROUND) DISTANCE (TO MEAN ELEV. 5000 FEET)
- 2001 GPS STATION NUMBER

POINT NUMBER
NORTHING
EASTING
ELEVATION

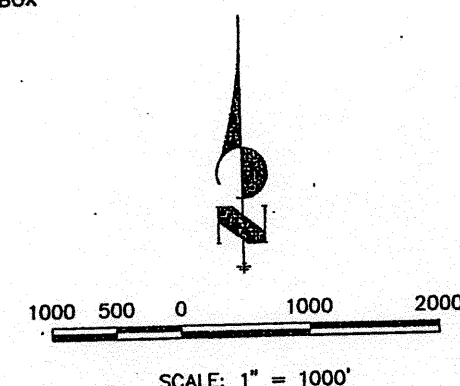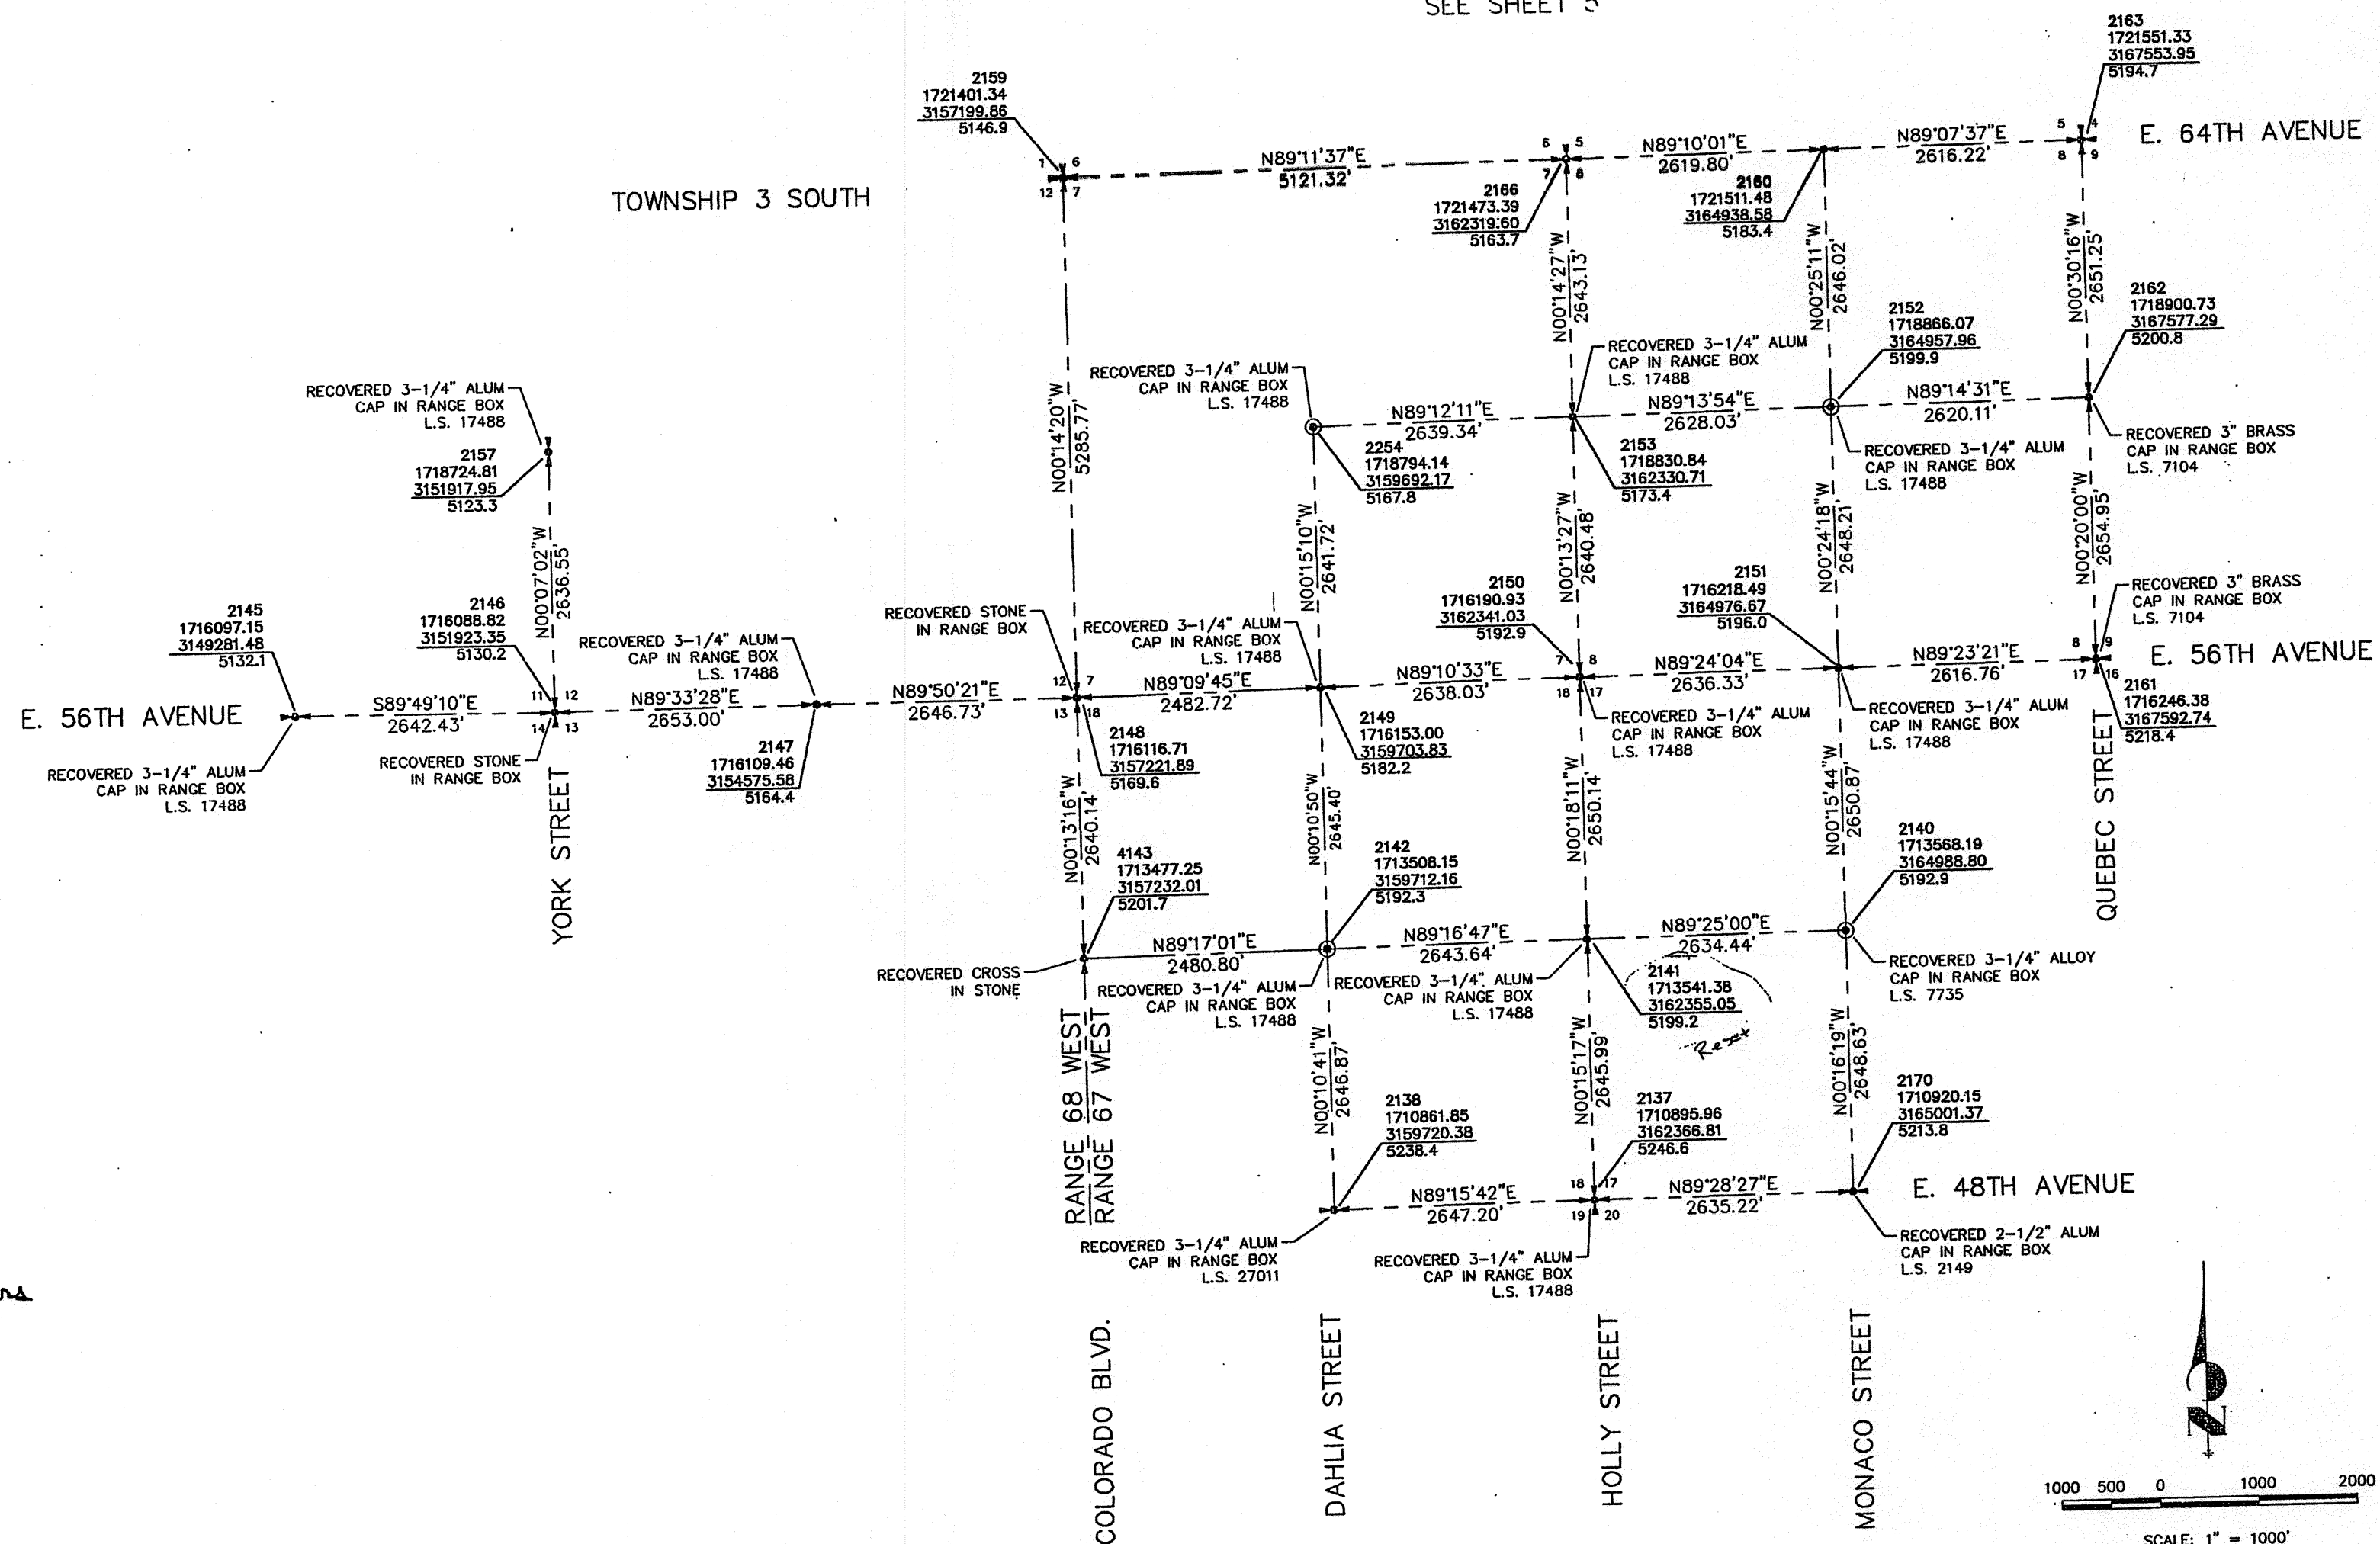


CONTROL DIAGRAM			
CITY OF COMMERCE CITY			
COLORADO CENTRAL ZONE			
NO.	REVISION	BY	DATE
DES. BY	TJW	CHK. BY	TGB
SCALE	1" = 1000'	DATE	08-04-99
JOB NO.	4221.00	SHT.	6 OF 7

JR Engineering, Ltd.
6020 Greenwood Plaza Blvd.
Englewood, Colorado 80111
Tel. (303) 740-5993
Fax (303) 721-8019

Book 1
Page 3776
Reception Number 2009-146

6/7

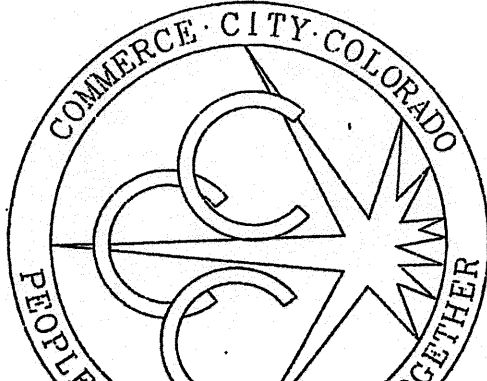

CONTROL DIAGRAM

CITY OF COMMERCE CITY
GPS SURVEY OF SELECTED MONUMENTS LOCATED IN
T1S, T2S AND T3S, R66W, R67W AND R68W ALL OF THE 6TH P.M.
COUNTY OF ADAMS, STATE OF COLORADO

POINT NUMBER	SECTION CORNER	TOWNSHIP SEC	DEG	MIN	SEC	LONGITUDE DEG MIN SEC	SCALE FACTOR	CONVERGENCE DEG MIN SEC	COLORADO STATE PLANE NORTHING US FEET (NAD83/22)	COLORADO STATE PLANE EASTING US FEET (NAD83/22)	CENTRAL ZONE ELEVATION NAVD 1988 US FEET	COLORADO STATE PLANE NORTHING US FEET (NAD83/22)	COLORADO STATE PLANE EASTING US FEET (NAD83/22)	CENTRAL ZONE ELEVATION NAVD 1988 US FEET	MODIFIED (GROUND) COORDINATES NORTHING METERS	MODIFIED (GROUND) COORDINATES EASTING METERS	MODIFIED (GROUND) COORDINATES ELEVATION METERS	MONUMENT DESCRIPTION
2001	NE	R66W	T2S	3	39	54 51.540	1.00003665	02 28 9.1	175862.48	319363.09	5113.5	175862.48	319363.09	5113.5	175862.48	319363.09	5113.5	3.25" ALUM. CAP L52354 IN RANGE BOX
2002	SE	R66W	T2S	4	39	54 51.577	1.00003665	02 28 30.5	175863.68	319363.28	5107.0	175863.68	319363.28	5107.0	175863.68	319363.28	5107.0	3.25" ALUM. CAP L52356 IN RANGE BOX
2003	SW	R66W	T2S	5	39	54 51.614	1.00003665	02 28 51.8	175865.27	319363.47	5100.0	175865.27	319363.47	5100.0	175865.27	319363.47	5100.0	3.25" ALUM. CAP L52358 IN RANGE BOX
2004	NE	R66W	T2S	6	39	54 51.651	1.00003665	02 29 13.1	175866.86	319363.67	5093.0	175866.86	319363.67	5093.0	175866.86	319363.67	5093.0	3.25" ALUM. CAP L52360 IN RANGE BOX
2005	SE	R66W	T2S	7	39	54 51.688	1.00003665	02 29 34.5	175868.45	319363.87	5086.0	175868.45	319363.87	5086.0	175868.45	319363.87	5086.0	3.25" ALUM. CAP L52362 IN RANGE BOX
2006	SW	R66W	T2S	8	39	54 51.725	1.00003665	02 29 55.9	175870.04	319364.07	5079.0	175870.04	319364.07	5079.0	175870.04	319364.07	5079.0	3.25" ALUM. CAP L52364 IN RANGE BOX
2007	NE	R66W	T2S	9	39	54 51.762	1.00003665	02 30 17.3	175871.63	319364.27	5072.0	175871.63	319364.27	5072.0	175871.63	319364.27	5072.0	3.25" ALUM. CAP L52366 IN RANGE BOX
2008	SE	R66W	T2S	10	39	54 51.799	1.00003665	02 30 38.7	175873.22	319364.47	5065.0	175873.22	319364.47	5065.0	175873.22	319364.47	5065.0	3.25" ALUM. CAP L52368 IN RANGE BOX
2009	SW	R66W	T2S	11	39	54 51.836	1.00003665	02 30 59.9	175874.81	319364.67	5058.0	175874.81	319364.67	5058.0	175874.81	319364.67	5058.0	3.25" ALUM. CAP L52370 IN RANGE BOX
2010	NE	R66W	T2S	12	39	54 51.873	1.00003665	02 31 21.1	175876.40	319364.87	5051.0	175876.40	319364.87	5051.0	175876.40	319364.87	5051.0	3.25" ALUM. CAP L52372 IN RANGE BOX
2011	SE	R66W	T2S	13	39	54 51.910	1.00003665	02 31 42.3	175877.99	319365.07	5044.0	175877.99	319365.07	5044.0	175877.99	319365.07	5044.0	3.25" ALUM. CAP L52374 IN RANGE BOX
2012	SW	R66W	T2S	14	39	54 51.947	1.00003665	02 32 03.5	175879.58	319365.27	5037.0	175879.58	319365.27	5037.0	175879.58	319365.27	5037.0	3.25" ALUM. CAP L52376 IN RANGE BOX
2013	NE	R66W	T2S	15	39	54 51.984	1.00003665	02 32 24.7	175881.17	319365.47	5030.0	175881.17	319365.47	5030.0	175881.17	319365.47	5030.0	3.25" ALUM. CAP L52378 IN RANGE BOX
2014	SE	R66W	T2S	16	39	54 52.021	1.00003665	02 32 45.9	175882.76	319365.67	5023.0	175882.76	319365.67	5023.0	175882.76	319365.67	5023.0	3.25" ALUM. CAP L52380 IN RANGE BOX
2015	SW	R66W	T2S	17	39	54 52.058	1.00003665	02 33 07.1	175884.35	319365.87	5016.0	175884.35	319365.87	5016.0	175884.35	319365.87	5016.0	3.25" ALUM. CAP L52382 IN RANGE BOX
2016	NE	R66W	T2S	18	39	54 52.095	1.00003665	02 33 28.3	175885.94	319366.07	5009.0	175885.94	319366.07	5009.0	175885.94	319366.07	5009.0	3.25" ALUM. CAP L52384 IN RANGE BOX
2017	SE	R66W	T2S	19	39	54 52.132	1.00003665	02 33 49.5	175887.53	319366.27	5002.0	175887.53	319366.27	5002.0	175887.53	319366.27	5002.0	3.25" ALUM. CAP L52386 IN RANGE BOX
2018	SW	R66W	T2S	20	39	54 52.169	1.00003665	02 34 10.7	175889.12	319366.47	4995.0	175889.12	319366.47	4995.0	175889.12	319366.47	4995.0	3.25" ALUM. CAP L52388 IN RANGE BOX
2019	NE	R66W	T2S	21	39	54 52.206	1.00003665	02 34 31.9	175890.71	319366.67	4988.0	175890.71	319366.67	4988.0	175890.71	319366.67	4988.0	3.25" ALUM. CAP L52390 IN RANGE BOX
2020	SE	R66W	T2S	22	39	54 52.243	1.00003665	02 34 53.1	175892.30	319366.87	4981.0	175892.30	319366.87	4981.0	175892.30	319366.87	4981.0	3.25" ALUM. CAP L52392 IN RANGE BOX
2021	SW	R66W	T2S	23	39	54 52.280	1.00003665	02 35 14.3	175893.89	319367.07	4974.0	175893.89	319367.07	4974.0	175893.89	319367.07	4974.0	3.25" ALUM. CAP L52394 IN RANGE BOX
2022	NE	R66W	T2S	24	39	54 52.317	1.00003665	02 35 35.5	175895.48	319367.27	4967.0	175895.48	319367.27	4967.0	175895.48	319367.27	4967.0	3.25" ALUM. CAP L52396 IN RANGE BOX
2023	SE	R66W	T2S	25	39	54 52.354	1.00003665	02 35 56.7	175897.07	319367.47	4960.0	175897.07	319367.47	4960.0	175897.07	319367.47	4960.0	3.25" ALUM. CAP L52398 IN RANGE BOX
2024	SW	R66W	T2S	26	39	54 52.391	1.00003665	02 36 17.9	175898.66	319367.67	4953.0	175898.66	319367.67	4953.0	175898.66	319367.67	4953.0	3.25" ALUM. CAP L52400 IN RANGE BOX
2025	NE	R66W	T2S	27	39	54 52.428	1.00003665	02 36 39.1	175900.25	319367.87	4946.0	175900.25	319367.87	4946.0	175900.25	319367.87	4946.0	3.25" ALUM. CAP L52402 IN RANGE BOX
2026	SE	R66W	T2S	28	39	54 52.465	1.00003665	02 37 00.3	175901.84	319368.07	4939.0	175901.84	319368.07	4939.0	175901.84	319368.07	4939.0	3.25" ALUM. CAP L52404 IN RANGE BOX
2027	SW	R66W	T2S	29	39	54 52.502	1.00003665	02 37 21.5	175903.43	319368.27	4932.0	175903.43	319368.27	4932.0	175903.43	319368.27	4932.0	3.25" ALUM. CAP L52406 IN RANGE BOX
2028	NE	R66W	T2S	30	39	54 52.539	1.00003665	02 37 42.7	175905.02	319368.47	4925.0	175905.02	319368.47	4925.0	175905.02	319368.47	4925.0	3.25" ALUM. CAP L52408 IN RANGE BOX
2029	SE	R66W	T2S	31	39	54 52.576	1.00003665	02 38 03.9	175906.61	319368.67	4918.0	175906.61	319368.67	4918.0	175906.61	319368.67	4918.0	3.25" ALUM. CAP L52410 IN RANGE BOX
2030	SW	R66W	T2S	32	39	54 52.613	1.00003665	02 38 25.1	175908.20	319368.87	4911.0	175908.20	319368.87	4911.0	175908.20	319368.87	4911.0	3.25" ALUM. CAP L52412 IN RANGE BOX
2031	NE	R66W	T2S	33	39	54 52.650	1.00003665	02 38 46.3	175909.79	319369.07	4904.0	175909.79	319369.07	4904.0	175909.79	319369.07	4904.0	3.25" ALUM. CAP L52414 IN RANGE BOX
2032	SE	R66W	T2S	34	39	54 52.687	1.00003665	02 39 07.5	175911.38	319369.27	4897.0	175911.38	319369.27	4897.0	175911.38	319369.27	4897.0	3.25" ALUM. CAP L52416 IN RANGE BOX
2033	SW	R66W	T2S	35	39	54 52.724	1.00003665	02 39 28.7	175912.97	319369.47	4890.0	175912.97	319369.47	4890.0	175912.97	319369.47	4890.0	3.25" ALUM. CAP L52418 IN RANGE BOX
2034	NE	R66W	T2S	36	39	54 52.761	1.00003665	02 39 49.9	175914.56	319369.67	4883.0	175914.56	319369.67	4883.0	175914.56	319369.67	4883.0	3.25" ALUM. CAP L52420 IN RANGE BOX
2035	SE	R66W	T2S	37	39	54 52.798	1.00003665	02 40 11.1	175916.15	319369.87	4876.0	175916.15	319369.87	4876.0	175916.15	319369.87	4876.0	3.25" ALUM. CAP L52422 IN RANGE BOX
2036	SW	R66W	T2S	38	39	54 52.835	1.00003665	02 40 32.3	175917.74	319370.07	4869.0	175917.74	319370.07	4869.0	175917.74	319370.07	4869.0	3.25" ALUM. CAP L52424 IN RANGE BOX
2037	NE	R66W	T2S	39	39	54 52.872	1.00003665	02 40 53.5	175919.33	319370.27	4862.0	175919.33	319370.27	4862.0	175919.33	319370.27	4862.0	3.25" ALUM. CAP L52426 IN RANGE BOX
2038	SE	R66W	T2S	40	39	54 52.909	1.00003665	02 41 14.7	175920.92	319370.47	4855.0	175920.92	319370.47	4855.0	175920.92	319370.47	4855.0	3.25" ALUM. CAP L52428 IN RANGE BOX
2039	SW	R66W	T2S	41	39	54 52.946	1.00003665	02 41 35.9	175922.51	319370.67	4848.0	175922.51	319370.67	4848.0	175922.51	319370.67	4848.0	3.25" ALUM. CAP L52430 IN RANGE BOX
2040	NE	R66W	T2S	42	39	54 52.983	1.00003665	02 41 57.1	175924.10	319370.87	4841.0	175924.10	319370.87	4841.0	175924.10	319370.87	4841.0	3.25" ALUM. CAP L52432 IN RANGE BOX
2041	SE	R66W	T2S	43	39	54 53.020	1.00003665	02 42 18.3	175925.69	319371.07	4834.0	175925.69	319371.07	4834.0	175925.69	319371.07	4834.0	3.25" ALUM. CAP L52434 IN RANGE BOX
2042	SW	R66W	T2S	44	39	54 53.057	1.00003665	02 42 39.5	175927.28	319371.27	4827.0	175927.28	319371.27	4827.0	175927.28	319371.27	4827.0	3.25" ALUM. CAP L52436 IN RANGE BOX
2043	NE	R66W	T2S	45	39	54 53.094	1.00003665	02 43 00.7	175928.87	319371.47	4820.0	175928.87	319371.47	4820.0	175928.87	319371.47	4820.0	3.25" ALUM. CAP L52438 IN RANGE BOX
2044	SE	R66W	T2S	46	39	54 53.131	1.00003665	02 43 21.9	175930.46	319371.67	4813.0	175930.46	319371.67	4813.0	175930.46	319371.67	4813.0	3.25" ALUM. CAP L52440 IN RANGE BOX
2045	SW	R66W	T2S	47	39	54 53.168	1.00003665	02 43 43.1	175932.05	319371.87	4806.0	175932.05	319371.87	4806.0	175932.05	319371.87	4806.0	3.25" ALUM. CAP L52442 IN RANGE BOX
2046	NE	R66W	T2S	48	39	54 53.205	1.00003665	02 44 04.3	175933.64	319372.07	4799.0	175933.64	319372.07	4799.0	175933.64	319372.07	4799.0	3.25" ALUM. CAP L52444 IN RANGE BOX
2047	SE	R66W	T2S	49	39	54 53.242	1.00003665	02 44 25.5	175935.23	319372.27	4792.0	175935.23	319372.27	4792.0	175935.23	319372.27	4792.0	3.25" ALUM. CAP L52446 IN RANGE BOX
2048	SW	R66W	T2S	50	39	54 53.279	1.00003665	02 44 46.7	175936.82	319372.47	4785.0	175936.82	319372.47	4785.0	175936.82	319372.47	4785.0	3.25" ALUM. CAP L52448 IN RANGE BOX
2049	NE	R66W	T2S	51	39	54 53.316	1.00003665	02 45 07.9	175938.41	319372.67	4778.0	175938.41	319372.67	4778.0	175938.41	319372.67	4778.0	3.25" ALUM. CAP L52450 IN RANGE BOX
2050	SE	R66W	T2S	52	39	54 53.353	1.00003665	02 45 29.1	175940.00	319372.87	4771.0	175940.00	319372.87	4771.0	175940.00	319372.87	4771.0	3.25" ALUM. CAP L52452 IN RANGE BOX
2051	SW	R66W	T2S	53	39	54 53.390	1.00003665	02 45 50.3	175941.59	319373.07	4764.0	175941.59	319373.07	4764.0	175941.59	319373.07	4764.0	3.25" ALUM. CAP L52454 IN RANGE BOX
2052	NE	R66W	T2S	54	39</													